


REVISIONS			
REV.	DESCRIPTION	DATE	APPROVED
A			

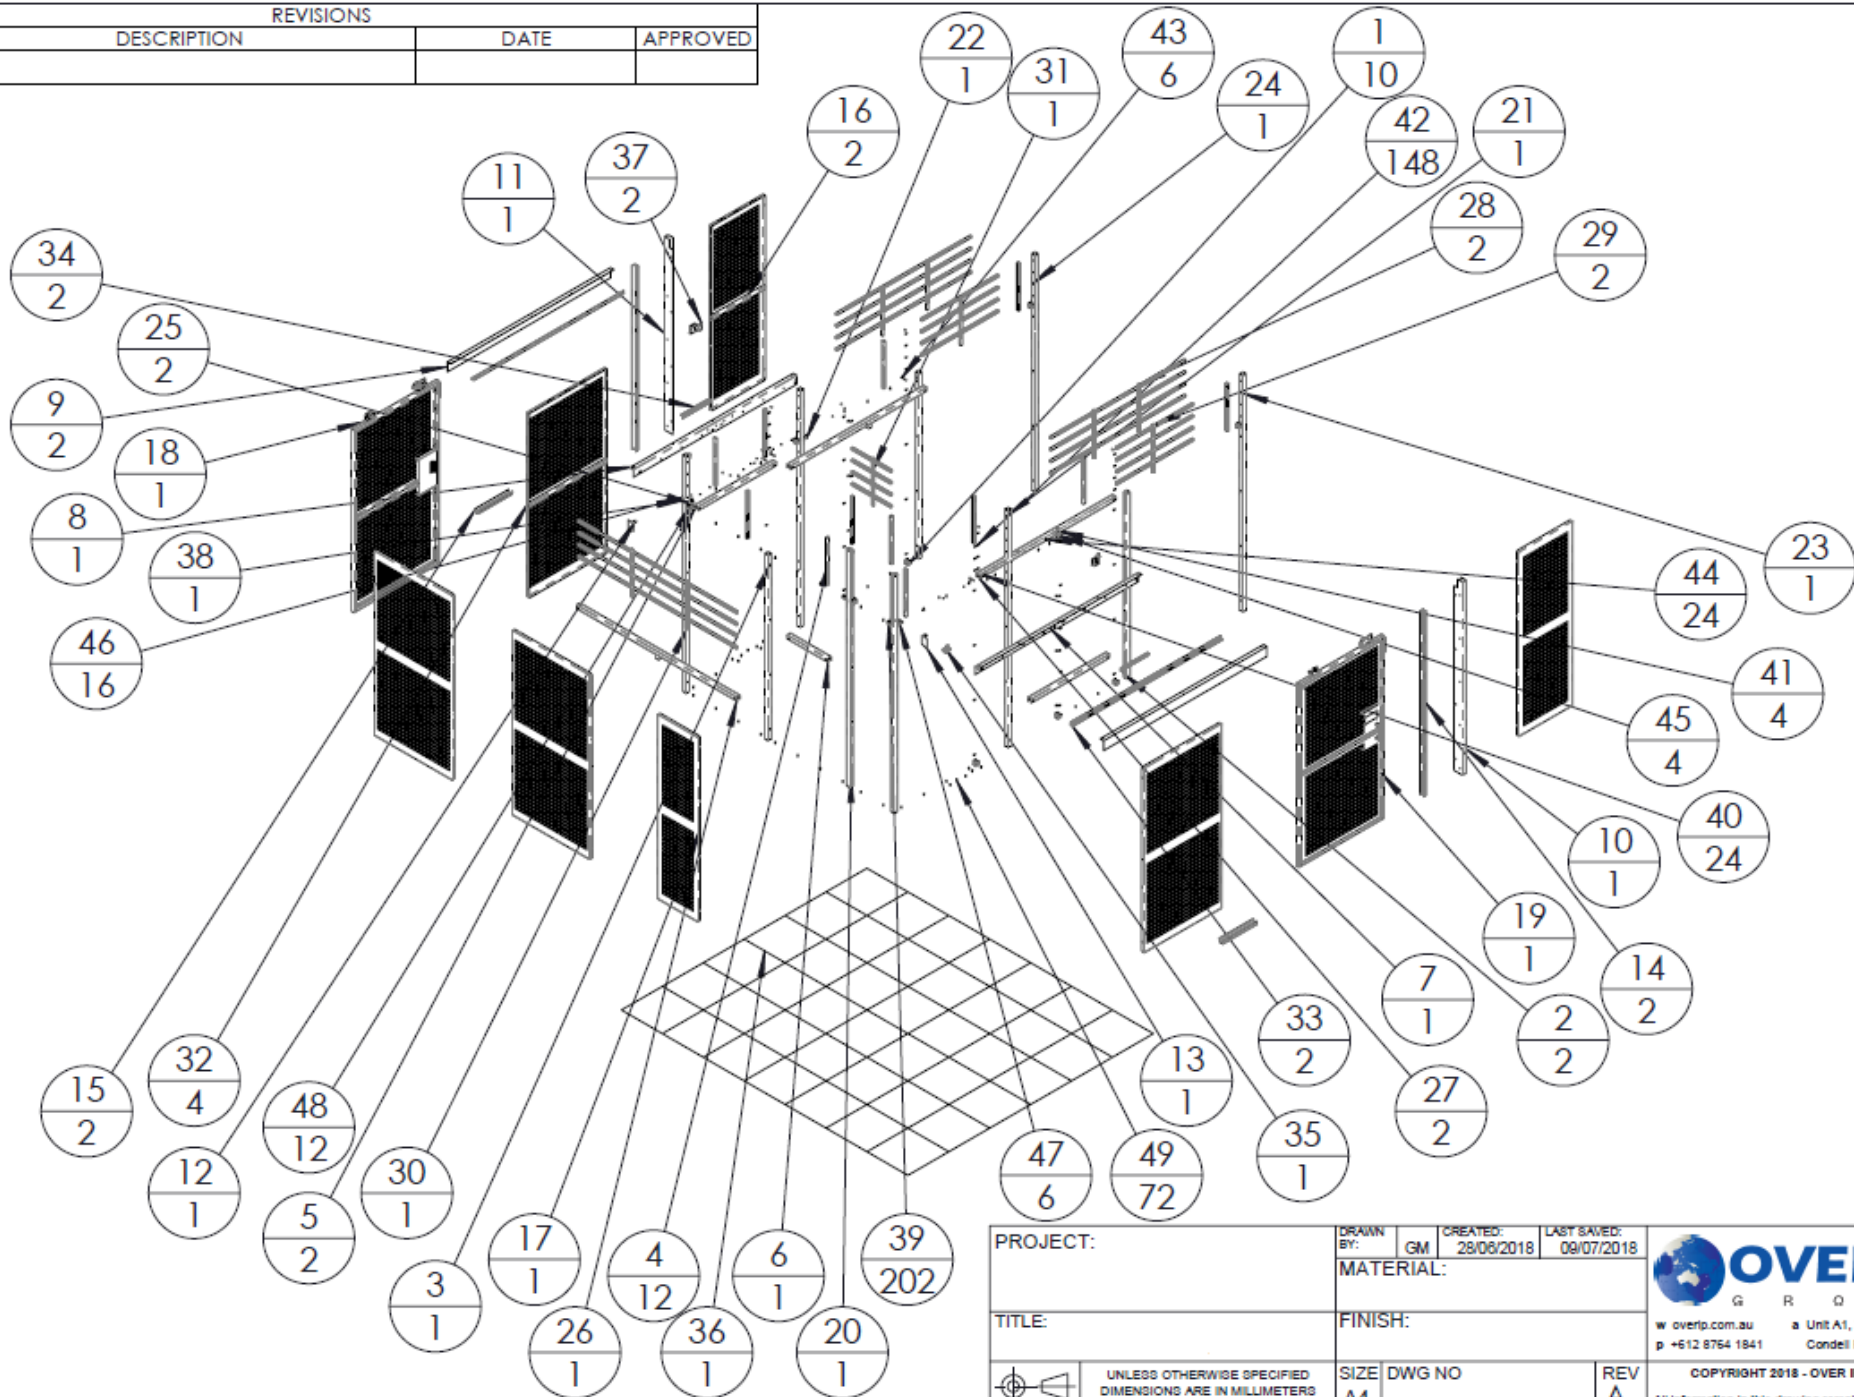

PROJECT:		DRAWN BY: GM	CREATED: 28/08/2018	LAST SAVED: 09/07/2018
TITLE:		MATERIAL:		
FINISH:		SIZE: A4	DWG NO:	REV: A
SCALE: 1:75		SHEET 2 OF 7		

Third Angle Projection
AS-1100





UNLESS OTHERWISE SPECIFIED
DIMENSIONS ARE IN MILLIMETERS
ANGLES ±X.X° ±0.5 deg.
1 PL±X.X = ±0.25 - 2 PL ±X.XX = ±0.15
○ DENOTES CRITICAL DIMENSION

OVER IP
GROUP
w overip.com.au a Unit A1, 366 Edgar St.
p +612 8764 1841 Condell Park, NSW, 2200

COPYRIGHT 2018 - OVER IP GROUP:
All information in this drawing remains the property of OVER IP GROUP and may not be copied, reproduced or divulged to others without the written authority of the copyright owner.

CAGE STARTS FROM THE TOP LEFT TILE

CONCRETE WALL

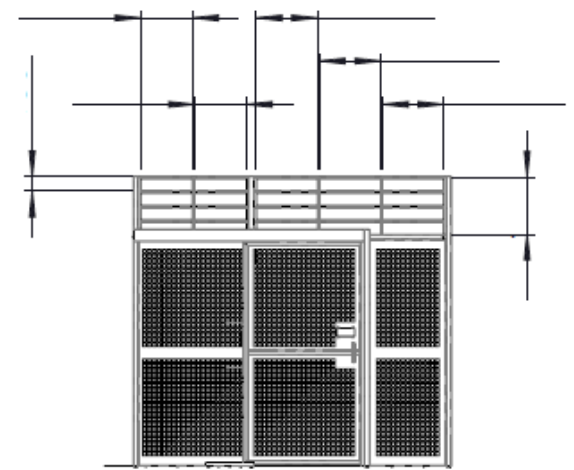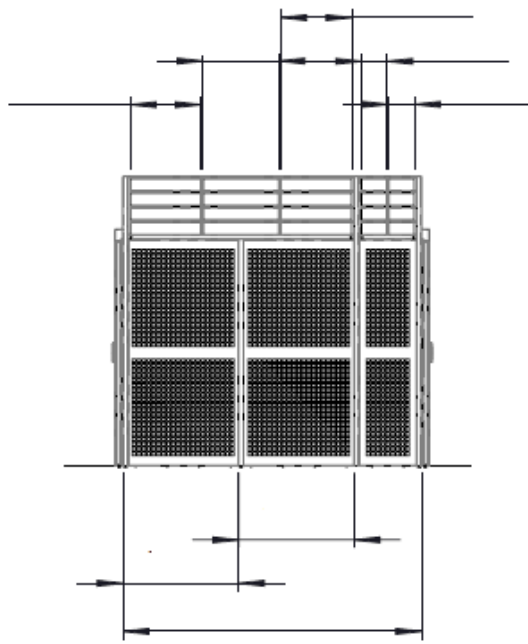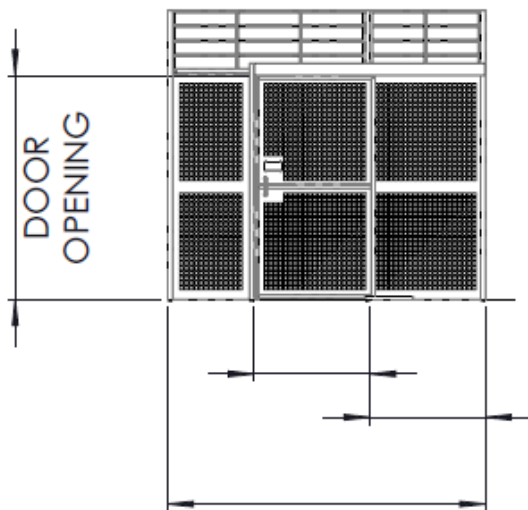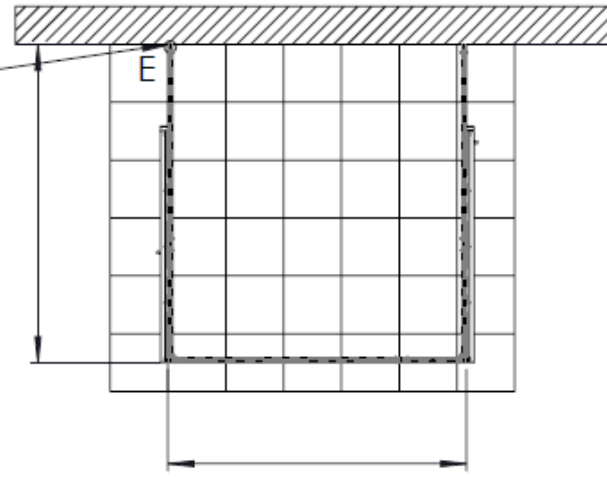

PROJECT:		DRAWN BY: GM	CREATED: 28/06/2018	LAST SAVED: 09/07/2018
TITLE:		MATERIAL:		
FINISH:		SIZE: A4	DWG NO:	REV: A
SCALE: 1:75		SHEET 4 OF 7		

Third Angle Projection AS-1100

UNLESS OTHERWISE SPECIFIED DIMENSIONS ARE IN MILLIMETERS ANGLES ±X.X° ±0.5 deg.

1 PL±X.X = ±0.25 - 2 PL ±X.XX = ±0.15

○ DENOTES CRITICAL DIMENSION




OVER IP GROUP

w overip.com.au a Unit A1, 366 Edgar St.
p +612 8754 1841 Condell Park, NSW, 2200

COPYRIGHT 2018 - OVER IP GROUP:

All information in this drawing remains the property of OVER IP GROUP and may not be copied, reproduced or divulged to others without the written authority of the copyright owner.

5 OTHER PAGES OMITTED
 (for this particular project)

PROJECT:		DRAWN BY: GM	CREATED: 28/06/2018	LAST SAVED: 09/07/2018	 w overip.com.au a Unit A1, 366 Edgar St. p +612 8754 1841 Condell Park, NSW, 2200
TITLE:		MATERIAL:			
 Third Angle Projection AS-1100		UNLESS OTHERWISE SPECIFIED DIMENSIONS ARE IN MILLIMETERS ANGLES ±X.X° ±0.5 deg. 1 PL±X.X = ±0.25 - 2 PL ±X.XX = ±0.15  DENOTES CRITICAL DIMENSION		SIZE DWG NO A4	REV A
SCALE: 1:75		SHEET 4 OF 7			COPYRIGHT 2018 - OVER IP GROUP: All information in this drawing remains the property of OVER IP GROUP and may not be copied, reproduced or divulged to others without the written authority of the copyright owner.